

PROJECT
 New Gas Station

At:
 12419 W Hampton
 Butler, WI

For:
 Jay Walia

PROJECT NO. 2014-08

DATE 03/20/2014

REVISIONS

CHECKED BY L.B.


DRAWN BY M.P.

SCALE as noted

SHEET NO. C-1.0


SHEET TITLE

Preliminary
 Site Plan


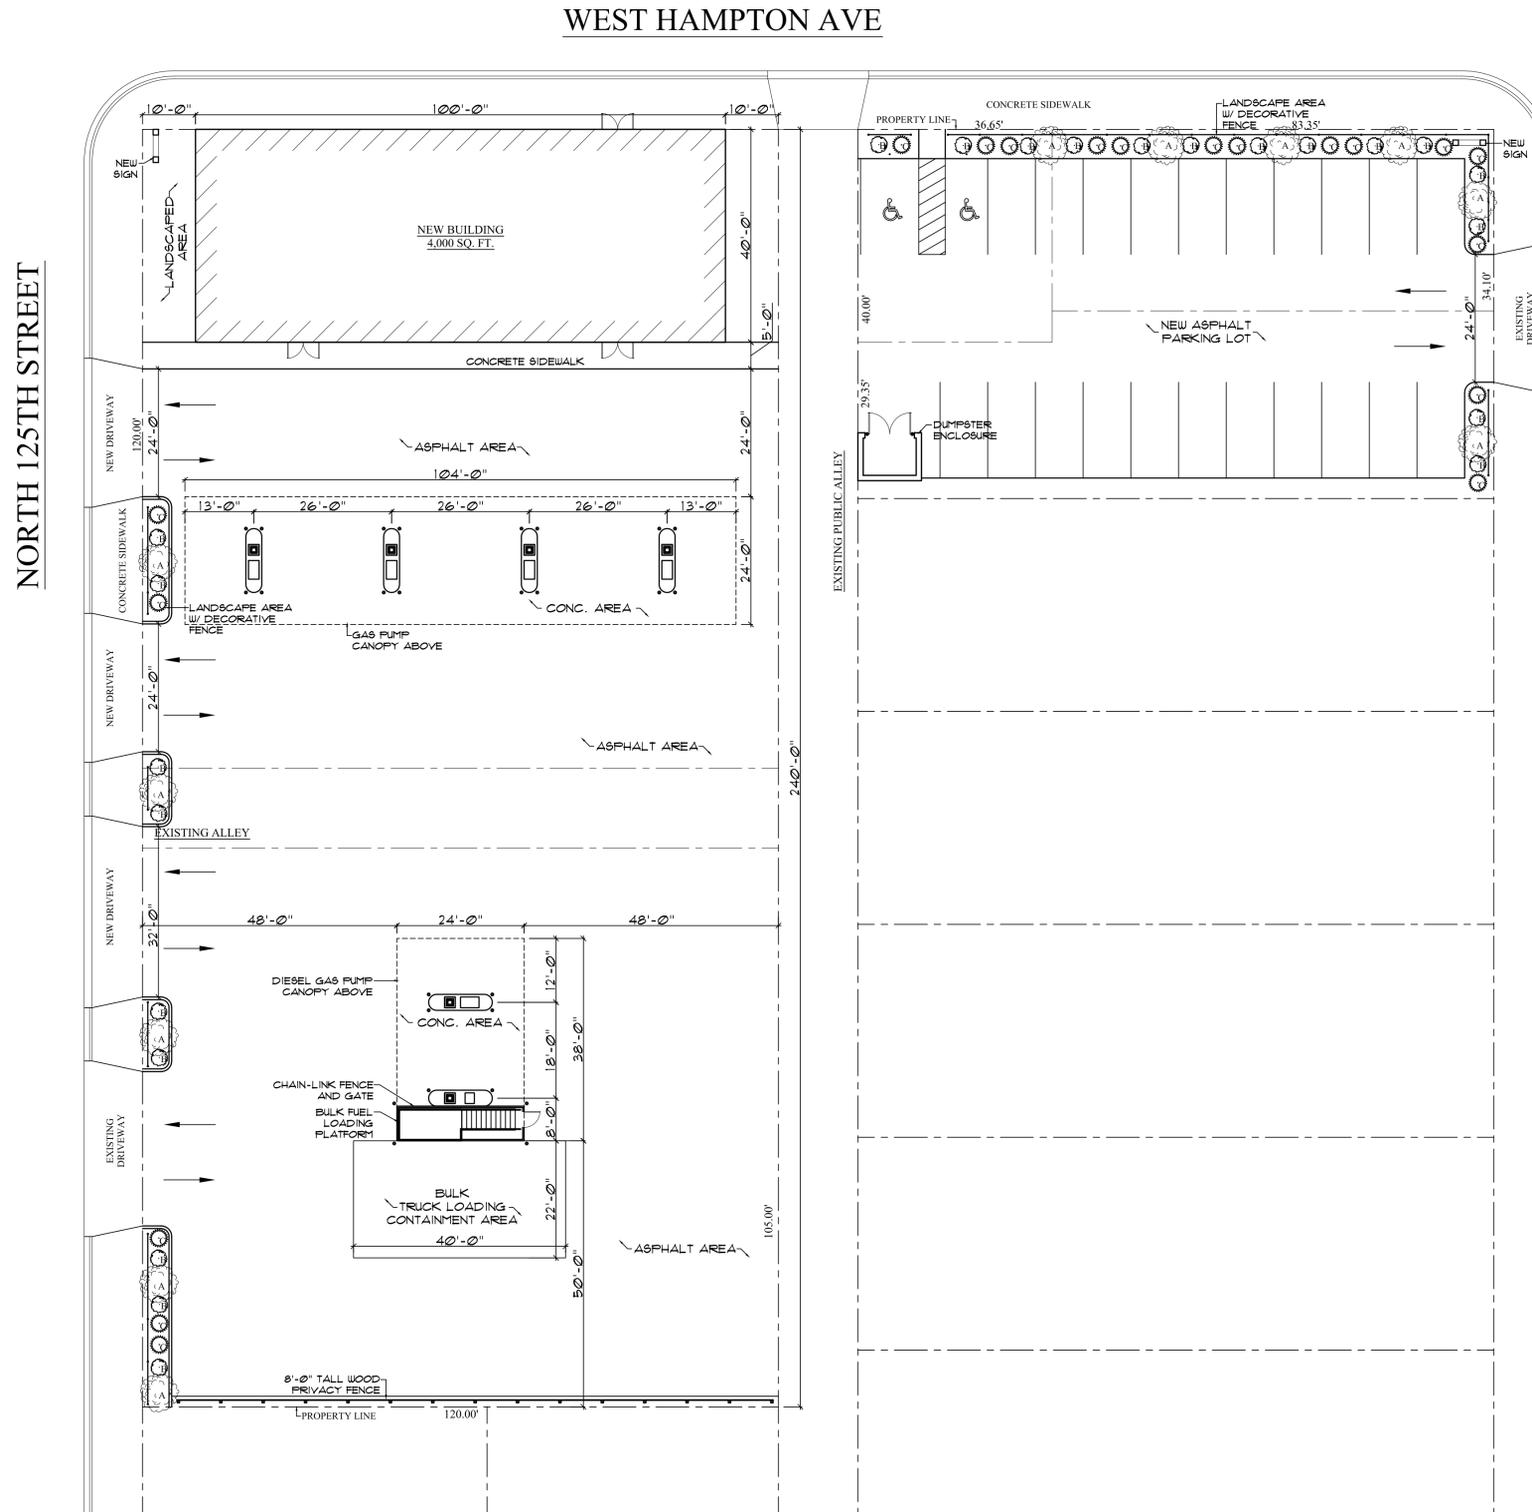


1 New Site Plan
 C-1.0 Scale: 1/16" = 1'-0"

NORTH 124TH STREET

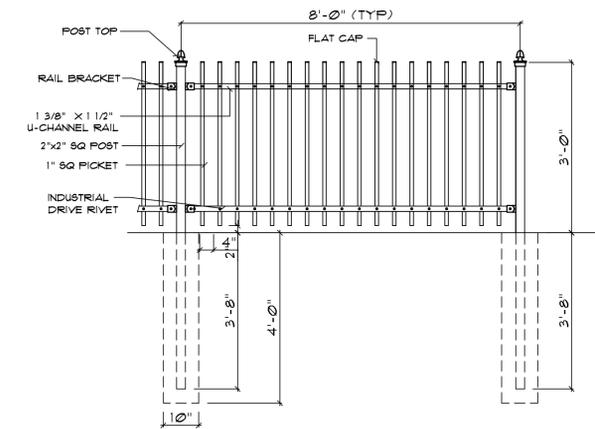

2 New Decorative Iron Fence
 C-1.0 Scale: 1/2" = 1'-0"

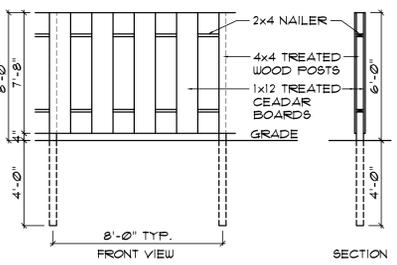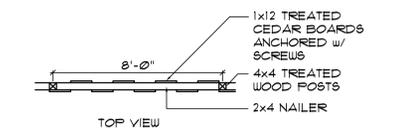

3 New Wood Privacy Fence
 C-1.0 Scale: 1/4" = 1'-0"

LANDSCAPE PLANTING SCHEDULE

SYMBOL	QTY.	BOTANIC NAME	COMMON NAME	SIZE	ROOT	COMMENTS
A	11	Syringa Reticulata	Japanese Tree Lilac	8ft.	BB	
B	23	Berberis Thunberg "Aucupurpusa"	Red Barberry	18"	BB	
C	19	Ribes Alpinum "Green Mound"	Green Mound Alpine Currant	18"	BB	

- GENERAL LANDSCAPE NOTES:
- VERIFY QUANTITY AND LOCATIONS OF PLANTINGS WITH LANDSCAPING PLAN
 - CONTACT DIGGERS HOTLINE TO LOCATE EXISTING UTILITIES PRIOR TO ANY LANDSCAPE CONSTRUCTION
 - LANDSCAPE CONTRACTOR SHALL SUPPLY ALL MATERIALS FOR THE COMPLETION OF ALL LANDSCAPE WORK ITEMS ASSOCIATED WITH THIS INSTALLATION PER LANDSCAPE PLAN AND DETAILS
 - LANDSCAPE CONTRACTOR SHALL INSTALL TOPSOIL WITHIN THE CONSTRUCTION LIMITS, A MINIMUM DEPTH OF 6 INCHES TO FINISH GRADE IN PLANT BED AND 3 INCHES IN LAWN AREAS
 - LANDSCAPE CONTRACTOR SHALL REPAIR WITH SOD AND TOPSOIL ANY LAWN AREAS THAT ARE DISTURBED BY CONSTRUCTION ACTIVITIES.
 - LANDSCAPE CONTRACTOR SHALL PROVIDE SHREDDED HARDWOOD MULCH IN PLANT BED: 3 INCH DEPTH UNDER SHRUBS. MULCH ENTIRE PLANT BED. DO NOT ALLOW BARK TO CONTACT TRUNK/STEMS OF PLANTS.
 - LANDSCAPE CONTRACTOR SHALL PROVIDE A 4 INCH DEEP BEVEL SPADE CUT PLANT BED EDGE WHERE PLANT BEDS ABUT LAWN AREAS AND PAVEMENTS TO ALLOW FOR MULCH PLACEMENT.
 - PROVIDE QUANTITY, SIZE, GENUS, SPECIES AND VARIETY OF PLANTS INDICATED, COMPLYING WITH APPLICABLE REQUIREMENTS OF ANSI Z60.1, LATEST EDITION.
 - PLANT SUBSTITUTIONS ARE NOT PERMITTED UNLESS APPROVED IN ADVANCE BY OWNER/ARCHITECT.

4 Landscaping Schedule
 C-1.0 Scale: N.T.S.